

RAINSHIELD OAK CLADDING

PLEASE NOTE THAT THIS DRAWING IS FOR DISCUSSION NOT FOR MANUFACTURE. ALL DIMENSIONS ARE TO BE CHECKED ON SITE.


VENABLES
BROTHERS LTD

Chipnall Sawmill, Cheswarcine, Market Drayton,
Shropshire, England, TF9 2RB.
Tel: 01630 661775 Fax: 01630 661707
Email: cluckey@venbro.co.uk Web: www.venbro.co.uk

CLIENT TBC

PROJECT TITLE **OAK**
SCALE NTS
DRG NO. GP1011099/001
REV. A


DATE 19.11.2010
DRAWN BY BGR

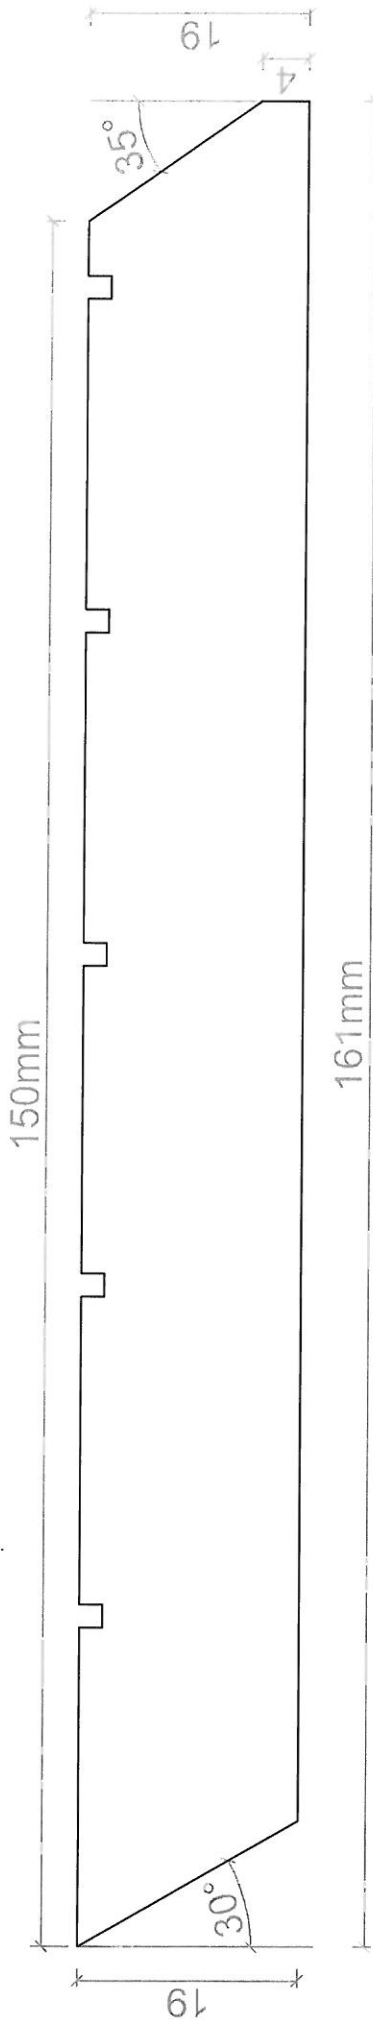

RAINSHIELD OAK CLADDING

PLEASE NOTE THAT THIS DRAWING IS FOR DISCUSSION NOT FOR MANUFACTURE. ALL DIMENSIONS ARE TO BE CHECKED ON SITE.

VENABLES BROTHERS LTD Chipnall Sawmill, Cheswarrine, Market Drayton, Shropshire, England, TF9 2RB. Tel: 01630 661775 Fax: 01630 661707 Email: cbuck@venables.co.uk Web: www.venables.co.uk	CLIENT	TBC	PROJECT TITLE	OAK	DATE	19.11.2010
	DRAG TITLE	150MM RAINSHIELD OAK CLADDING	SCALE	NTS	DRAWN BY	BGR
			DRG No.	QP1011099/002	REV.	A

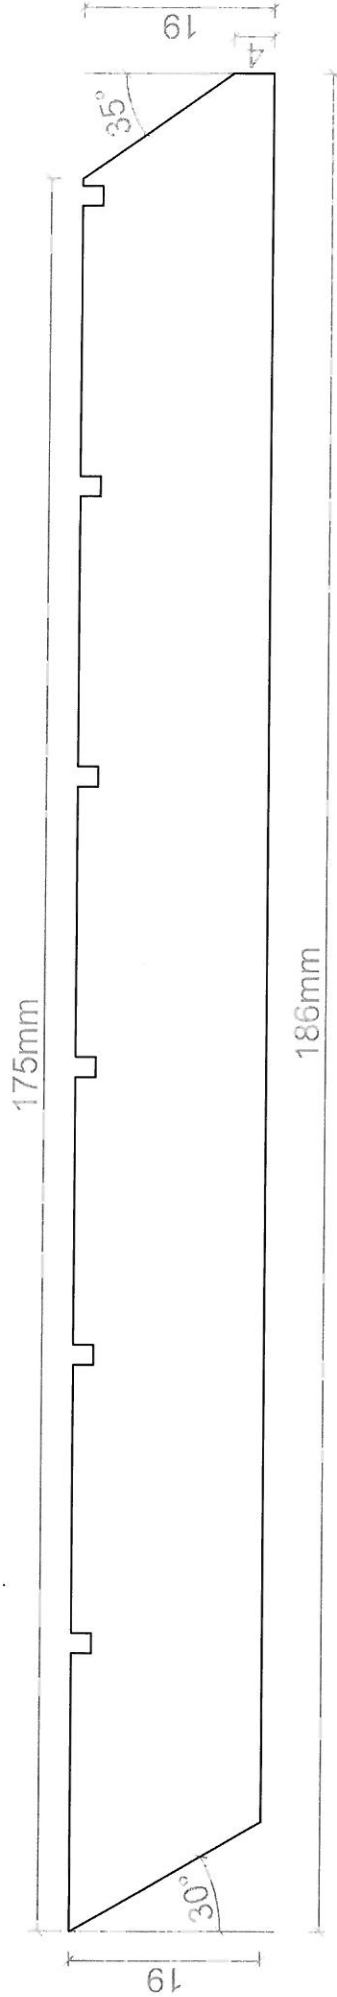

RAINSHIELD OAK CLADDING

PLEASE NOTE THAT THIS DRAWING IS FOR DISCUSSION NOT FOR MANUFACTURE. ALL DIMENSIONS ARE TO BE CHECKED ON SITE.

VENABLES
 BROTHERS LTD
 Chippnall Sawmill, Chreswarcine, Market Drayton,
 Shropshire, England, TF9 2RB.
 Tel: 01630 661775 Fax: 01630 661707
 Email: chuck@venbros.co.uk Web: www.venbros.co.uk

CLIENT **TBC**
 DWG TITLE **175MM RAINSHIELD OAK CLADDING**

PROJECT TITLE **OAK**
 SCALE **NTS**
 DWG No. **GP1011099/003**
 DATE **19.11.2010**
 DRAWN BY **BGR**
 REV. **A**